


X DIMENSION TO BE  
DETERMINED BY ENGINEER

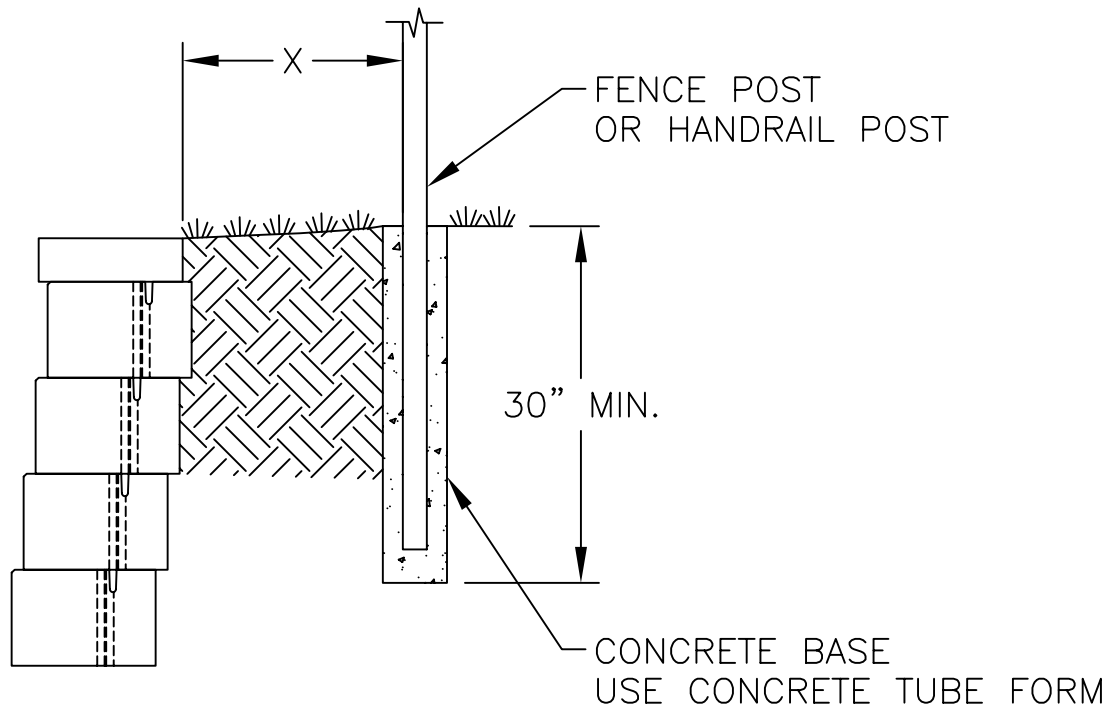

## POST DETAIL

TYPICAL HANDRAIL AND/OR FENCE POST  
SCALE: NONE

# NOT FOR CONSTRUCTION

THESE PRELIMINARY DETAILS ARE INTENDED AS AN AID IN DESIGNING ATTRACTIVE, DURABLE RETAINING WALLS WITH VERSA-LOK STANDARD UNITS. FINAL DETERMINATION OF THE SUITABILITY OF ANY INFORMATION OR MATERIAL FOR THE USE CONTEMPLATED, AND ITS MANNER OF USE, IS THE SOLE RESPONSIBILITY OF THE USER. A FINAL PROJECT SPECIFIC DESIGN SHOULD BE PREPARED BY A QUALIFIED, LICENSED, PROFESSIONAL ENGINEER.



**VERSA-LOK<sup>®</sup>**  
Retaining Wall Systems  
*Solid Solutions<sup>™</sup>*

(800)770-4525 fax(651)770-4089  
6348 Hwy36 Ste1, Oakdale, MN 55128

SQUARE FOOT DETAILS
POST BEHIND WALL

SCALE: AS NOTED
DRAWN BY: PPS
CHECKED BY:
DATE: 10/04
DWG. NO. sf post behind wall